


FW RTE.	SECTION	COUNTY	TOTAL MFTS	SHT NO
PARK ROADS	DIST. 8 WSC 2006-1	RANDOLPH	43	32
STA.	TO STA.			

CONTRACT NO. 76972

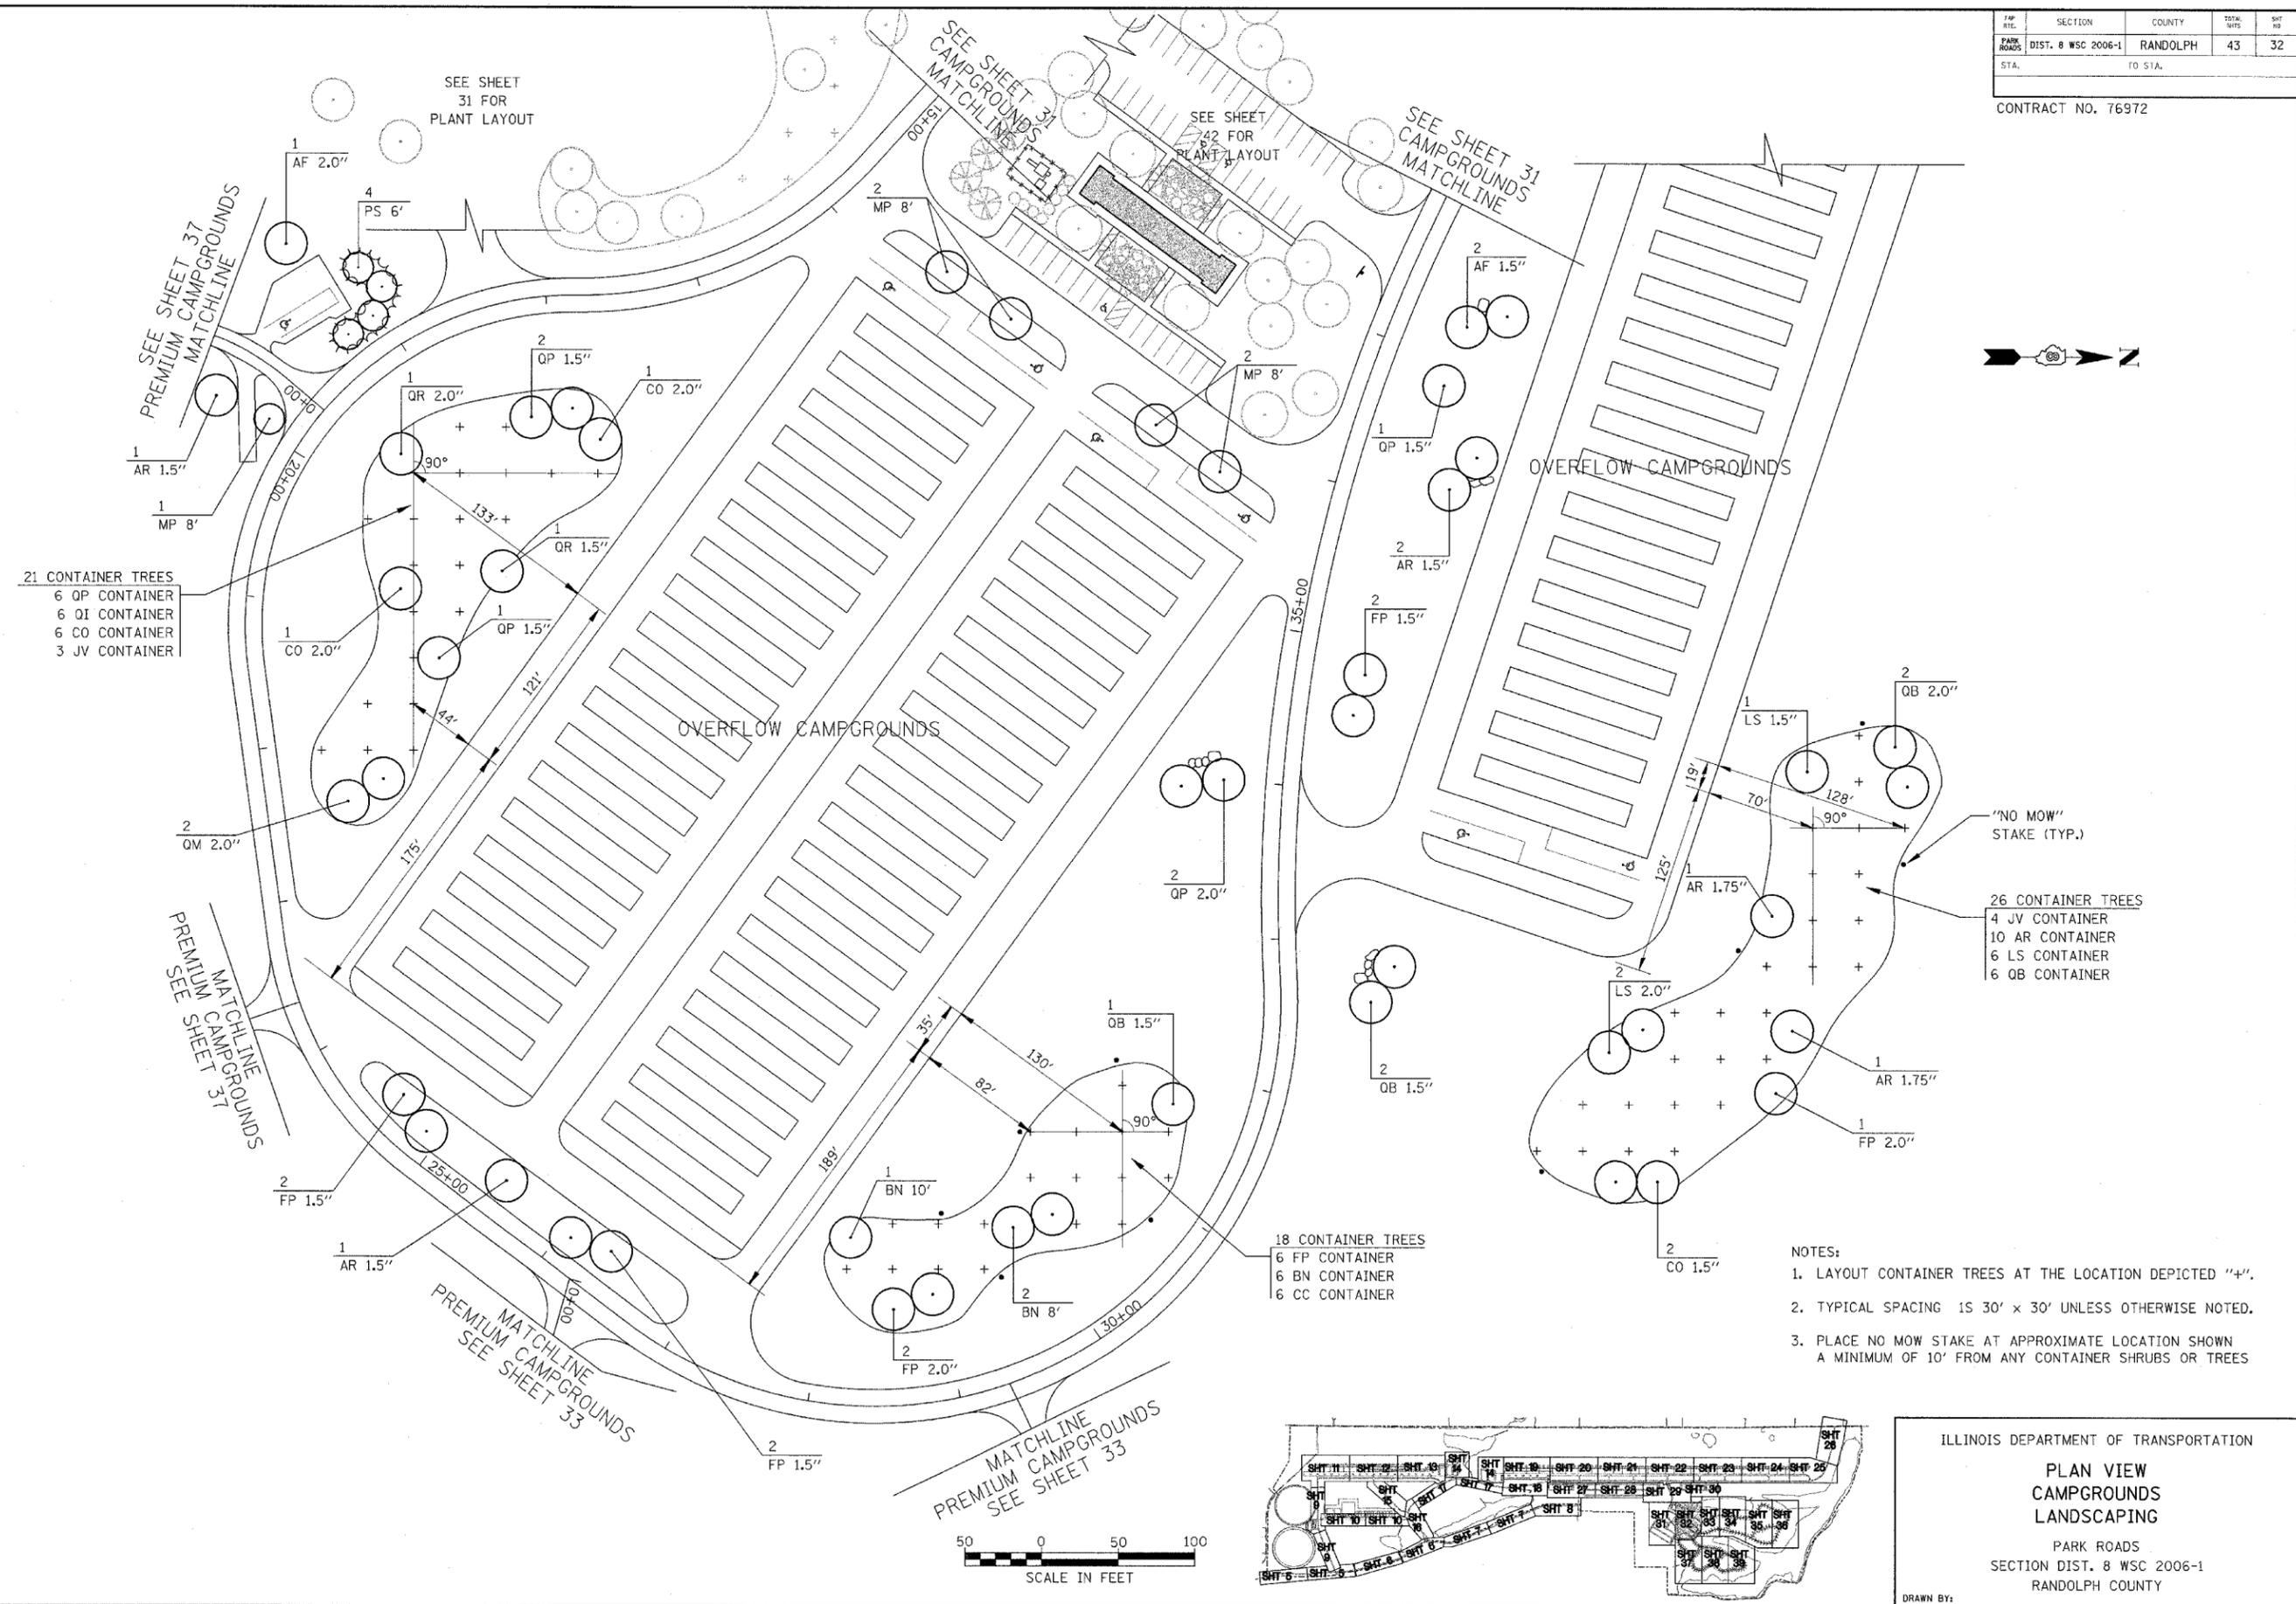


- 21 CONTAINER TREES  
 6 QP CONTAINER  
 6 QI CONTAINER  
 6 CO CONTAINER  
 3 JV CONTAINER

- 18 CONTAINER TREES  
 6 FP CONTAINER  
 6 BN CONTAINER  
 6 CC CONTAINER

- 26 CONTAINER TREES  
 4 JV CONTAINER  
 10 AR CONTAINER  
 6 LS CONTAINER  
 6 OB CONTAINER

- NOTES:  
 1. LAYOUT CONTAINER TREES AT THE LOCATION DEPICTED "+".  
 2. TYPICAL SPACING IS 30' X 30' UNLESS OTHERWISE NOTED.  
 3. PLACE NO MOW STAKE AT APPROXIMATE LOCATION SHOWN A MINIMUM OF 10' FROM ANY CONTAINER SHRUBS OR TREES

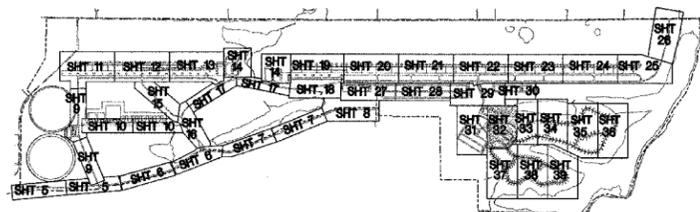

ILLINOIS DEPARTMENT OF TRANSPORTATION  
**PLAN VIEW  
 CAMPGROUNDS  
 LANDSCAPING**  
 PARK ROADS  
 SECTION DIST. 8 WSC 2006-1  
 RANDOLPH COUNTY  
 DRAWN BY: